


GROUND FLOOR PLAN




FRONT ELEVATION

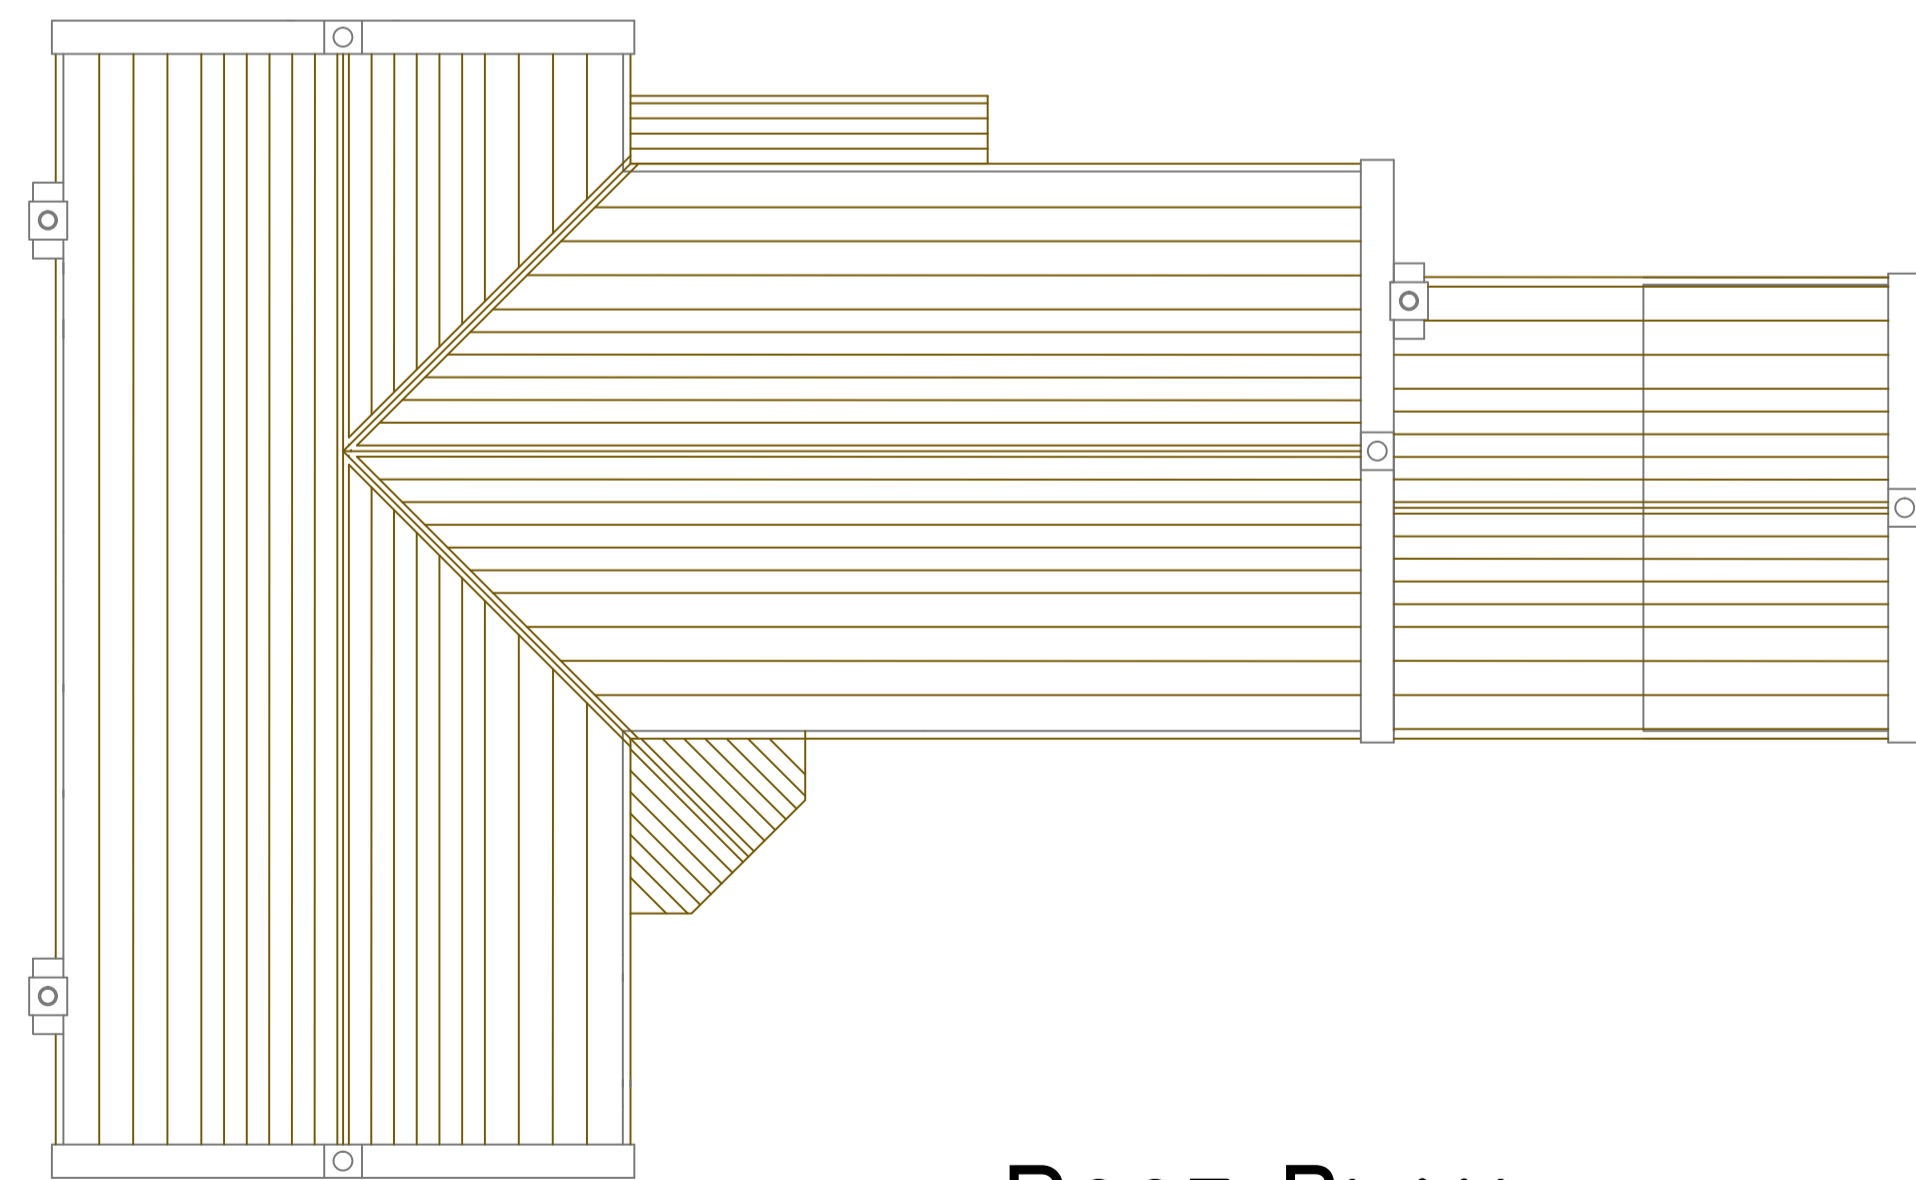

ROOF PLAN



NORTH ELEVATION

|  |  |   |                |
|--|--|---|----------------|
|  |  |   |                |
|  |  |   |                |
|  |  |   |                |
|  |  |   |                |
| <br><b>DESIGN AND BUILD CONSULTANTS</b><br>Design 2 Realisation Ltd :<br>Telephone: 01539 739880 / 01524 382502<br>www.design2realisation.com |  |   |                |
| Client: Simon Livesly  |  |   |                |
| Contact No. 01254 878462   |  |   |                |
| PROJECT DETAILS:   |  | ROWAN COTTAGE<br>OLD CLITHEROE<br>ROAD<br>DUTTON<br>PR3 2YU |                |
| DRAWING TITLE:   |  |   |                |
| PROPOSED GARAGE PLANS &<br>ELEVATIONS  |  |   |                |
| DRAWING No.<br>Row/24  |  | SCALE.<br>1:100   |                |
| DATE.<br>18TH MARCH 2010   |  | DRAWN BY.<br>WTB  | CHECKED<br>PGO |